


LEGEND

- FOOD SERVICE
- MEP / DATA / JAN
- STORAGE/EQUIPMENT/UTILITY
- BACK OF HOUSE
- PERFORMER & LOCKER ROOM
- PREMIUM SPACES
- PREMIUM CIRCULATION
- PRESS / MEDIA
- RESTROOMS & FAN SUPPORT
- TEAM
- TEAM CIRCULATION
- EVENT FLOOR
- PRIMARY CIRCULATION
- DOCK
- VERTICAL CIRCULATION
- SECURITY


EVENT LEVEL

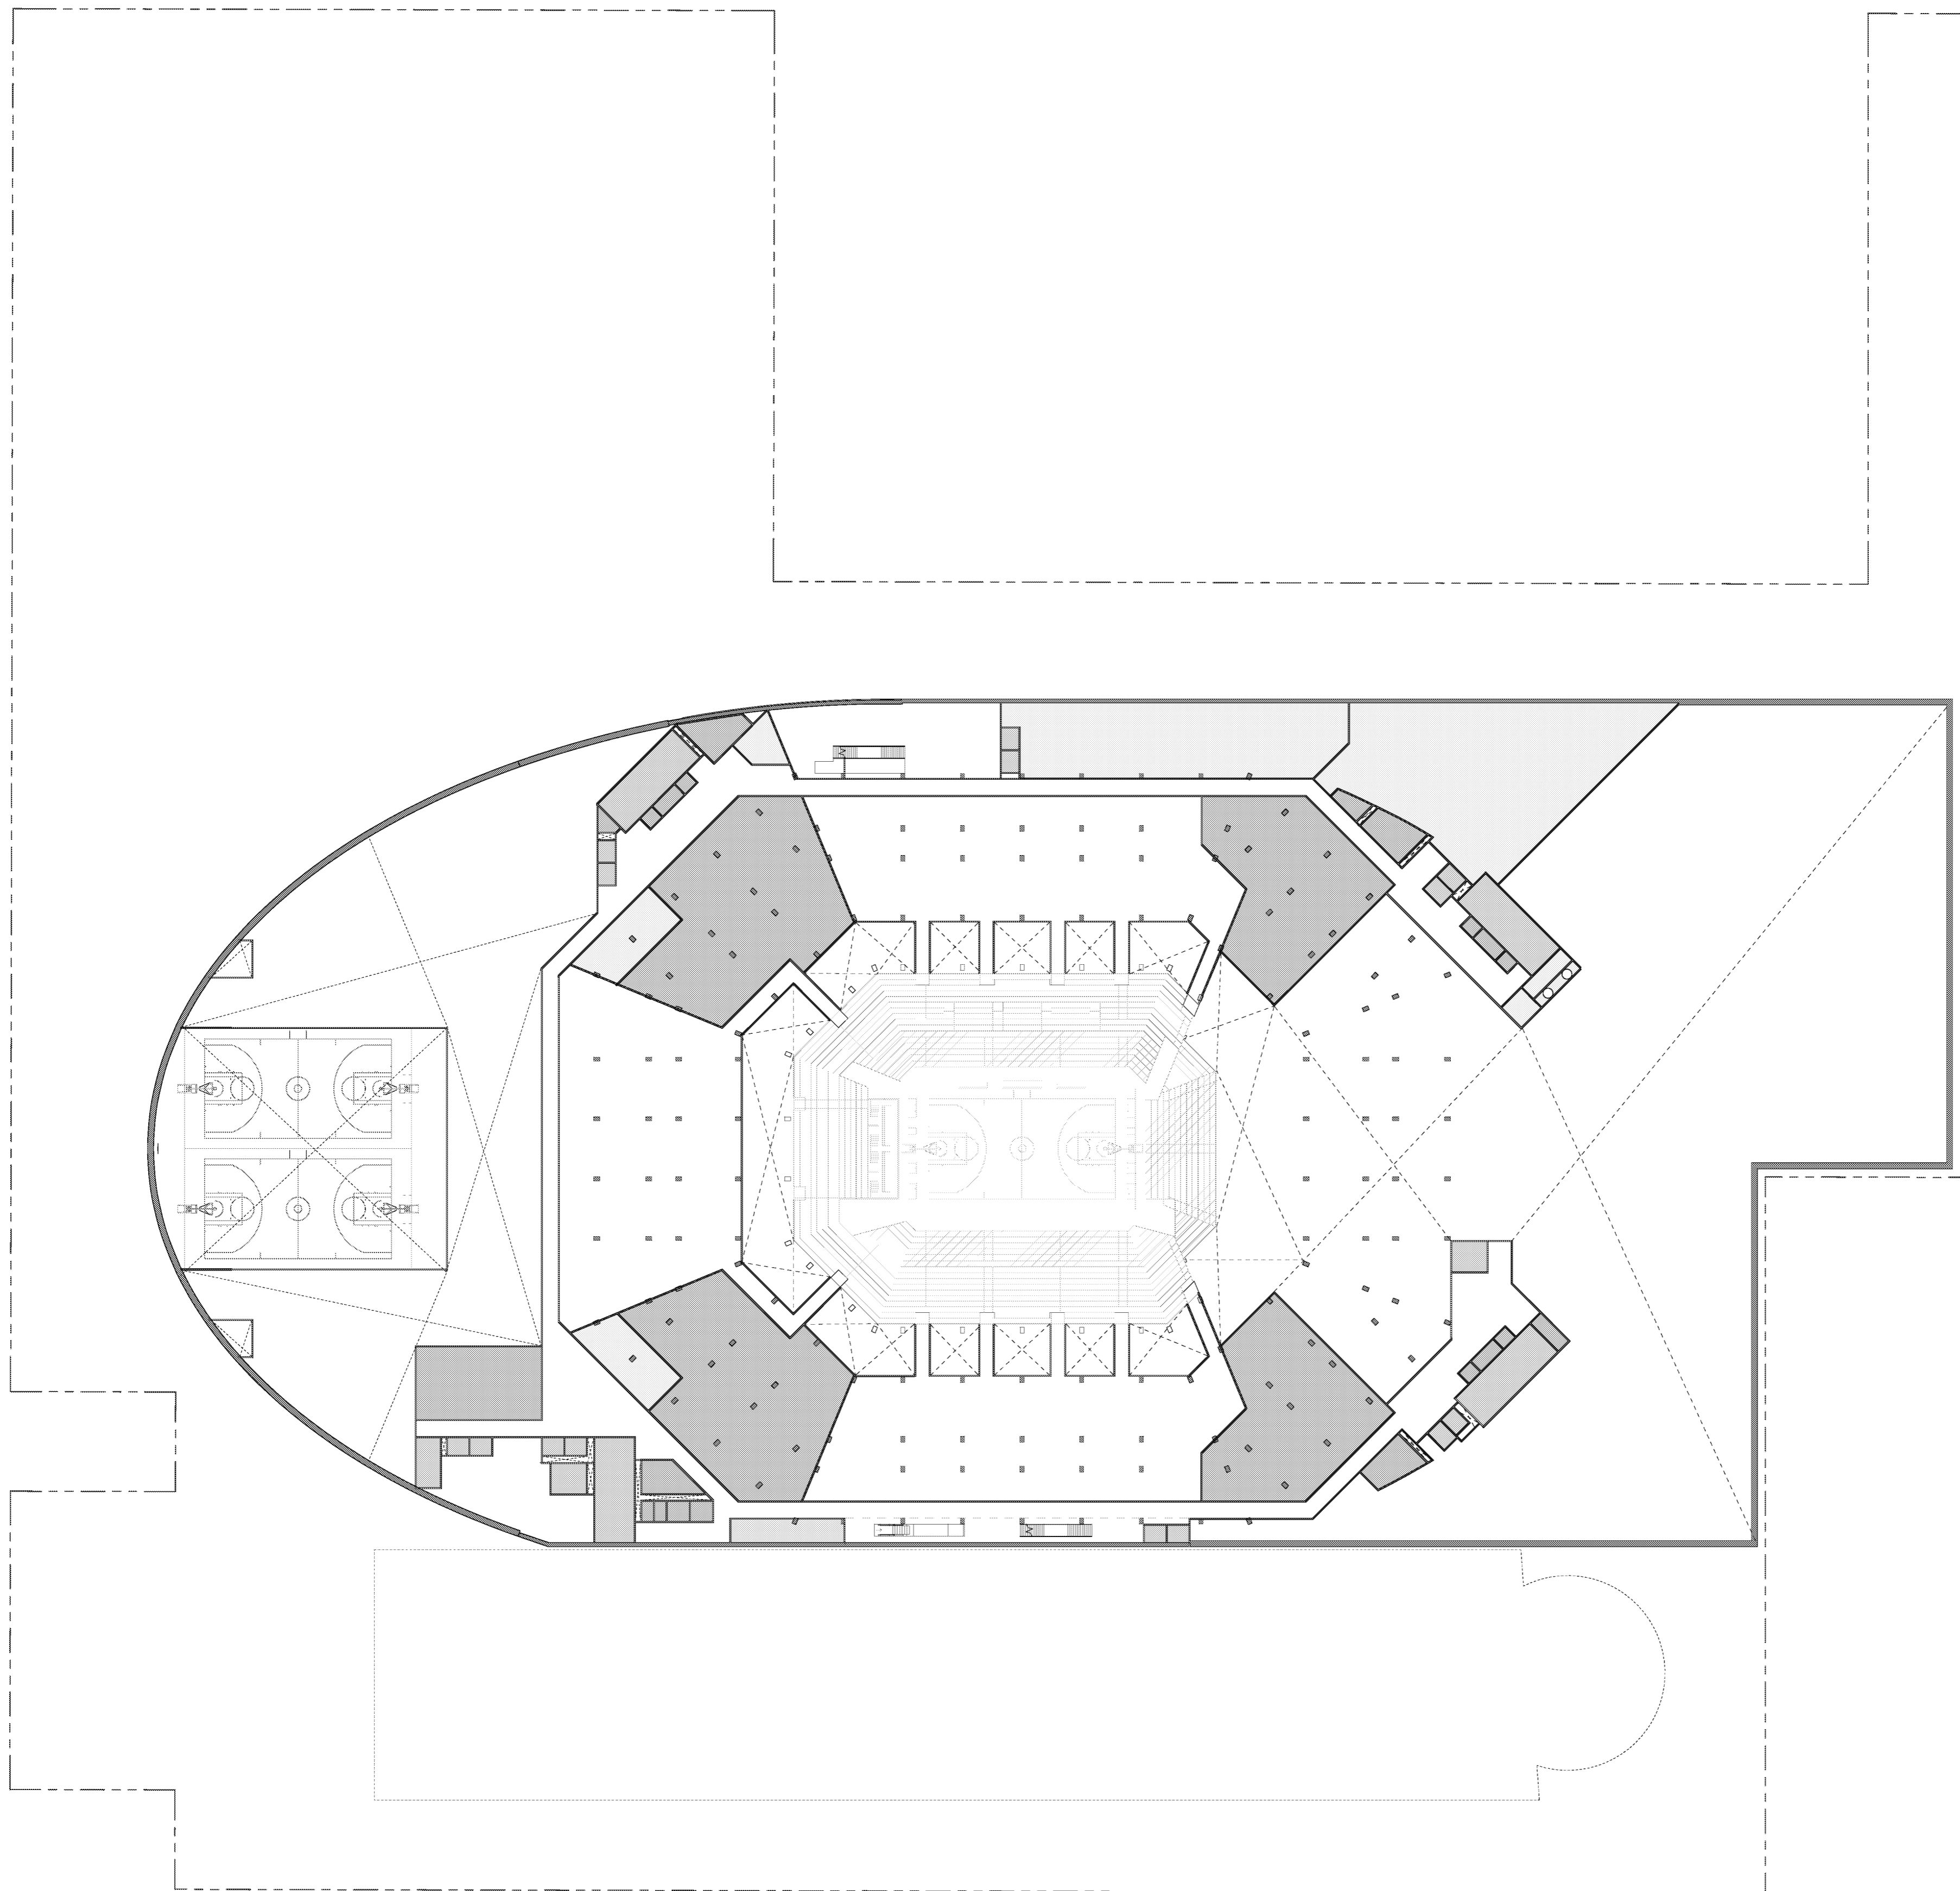

LEGEND

- FOOD SERVICE
- MEP / DATA / JAN
- STORAGE/EQUIPMENT/UTILITY
- BACK OF HOUSE
- PREMIUM SPACES
- PREMIUM CIRCULATION
- TEAM
- PRIMARY CIRCULATION
- VERTICAL CIRCULATION


CLUB LEVEL

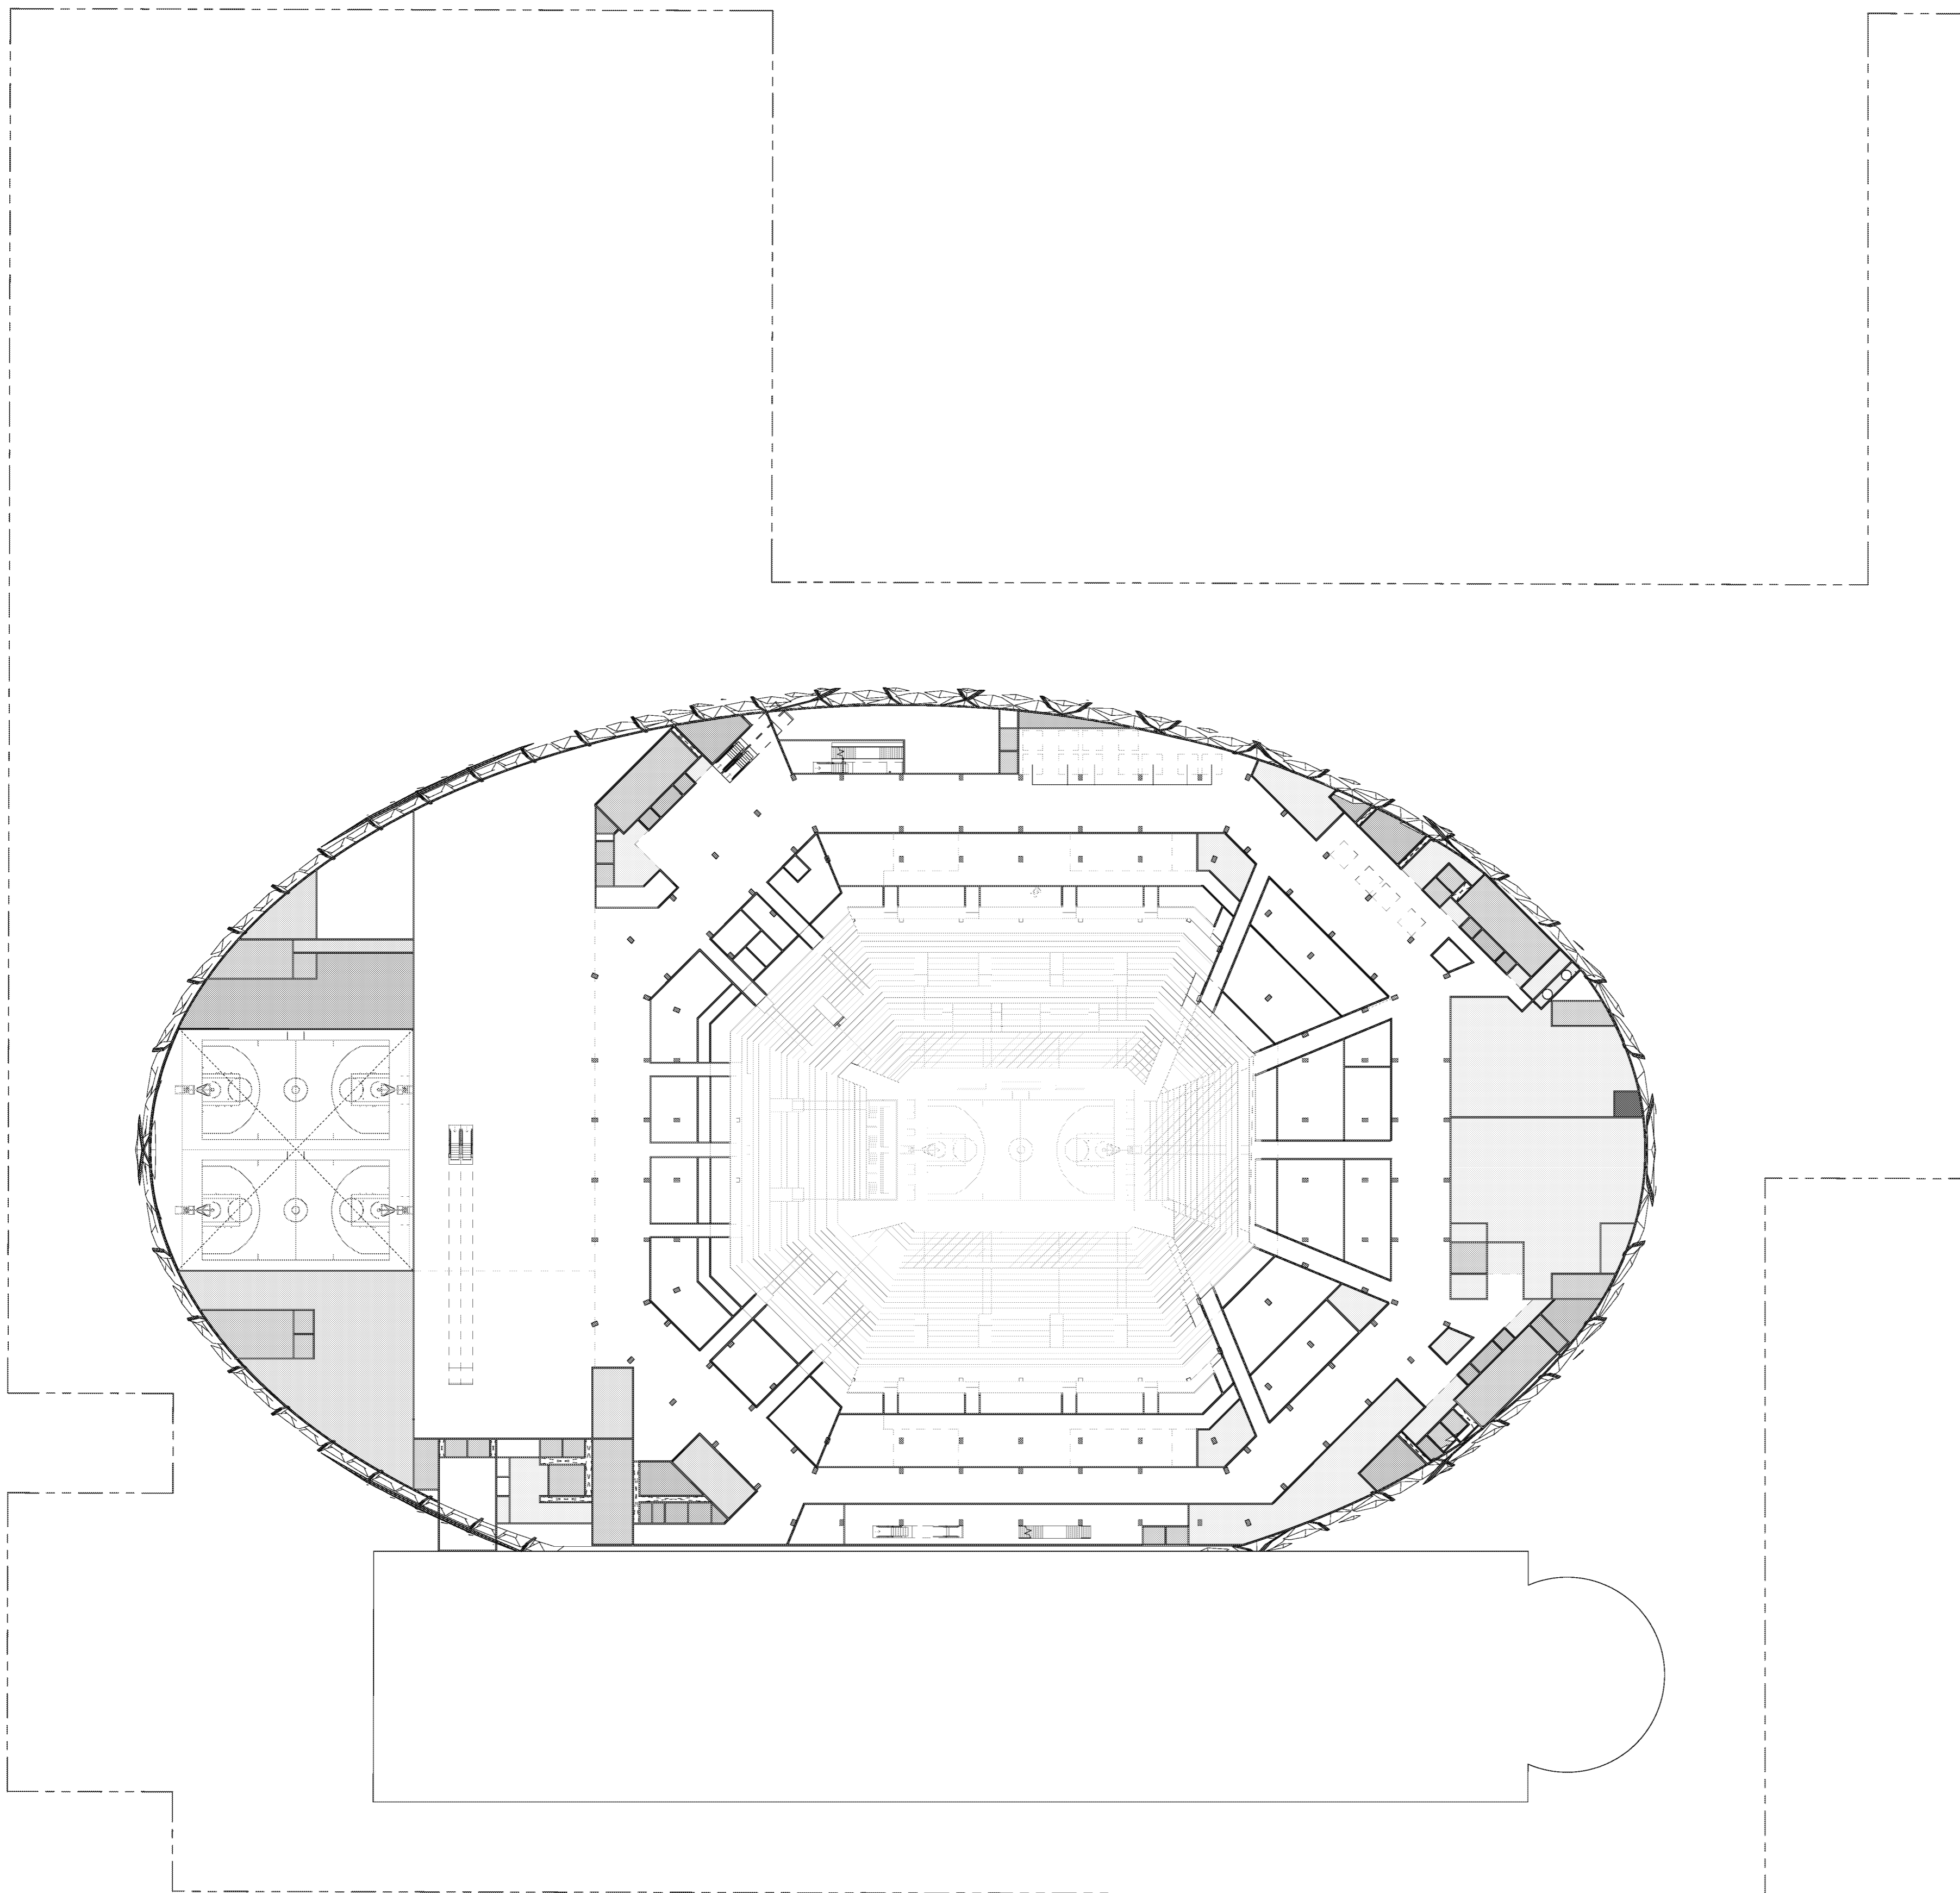

LEGEND

- FOOD SERVICE
- CONCESSIONS
- MEP / DATA / JAN
- STORAGE/EQUIPMENT/UTILITY
- BACK OF HOUSE
- PREMIUM SPACES
- PREMIUM CIRCULATION
- TENANT
- RESTROOMS & FAN SUPPORT
- TEAM
- TEAM CIRCULATION
- PRIMARY CIRCULATION
- SECONDARY CIRCULATION
- VERTICAL CIRCULATION
- SECURITY


PLAZA LEVEL

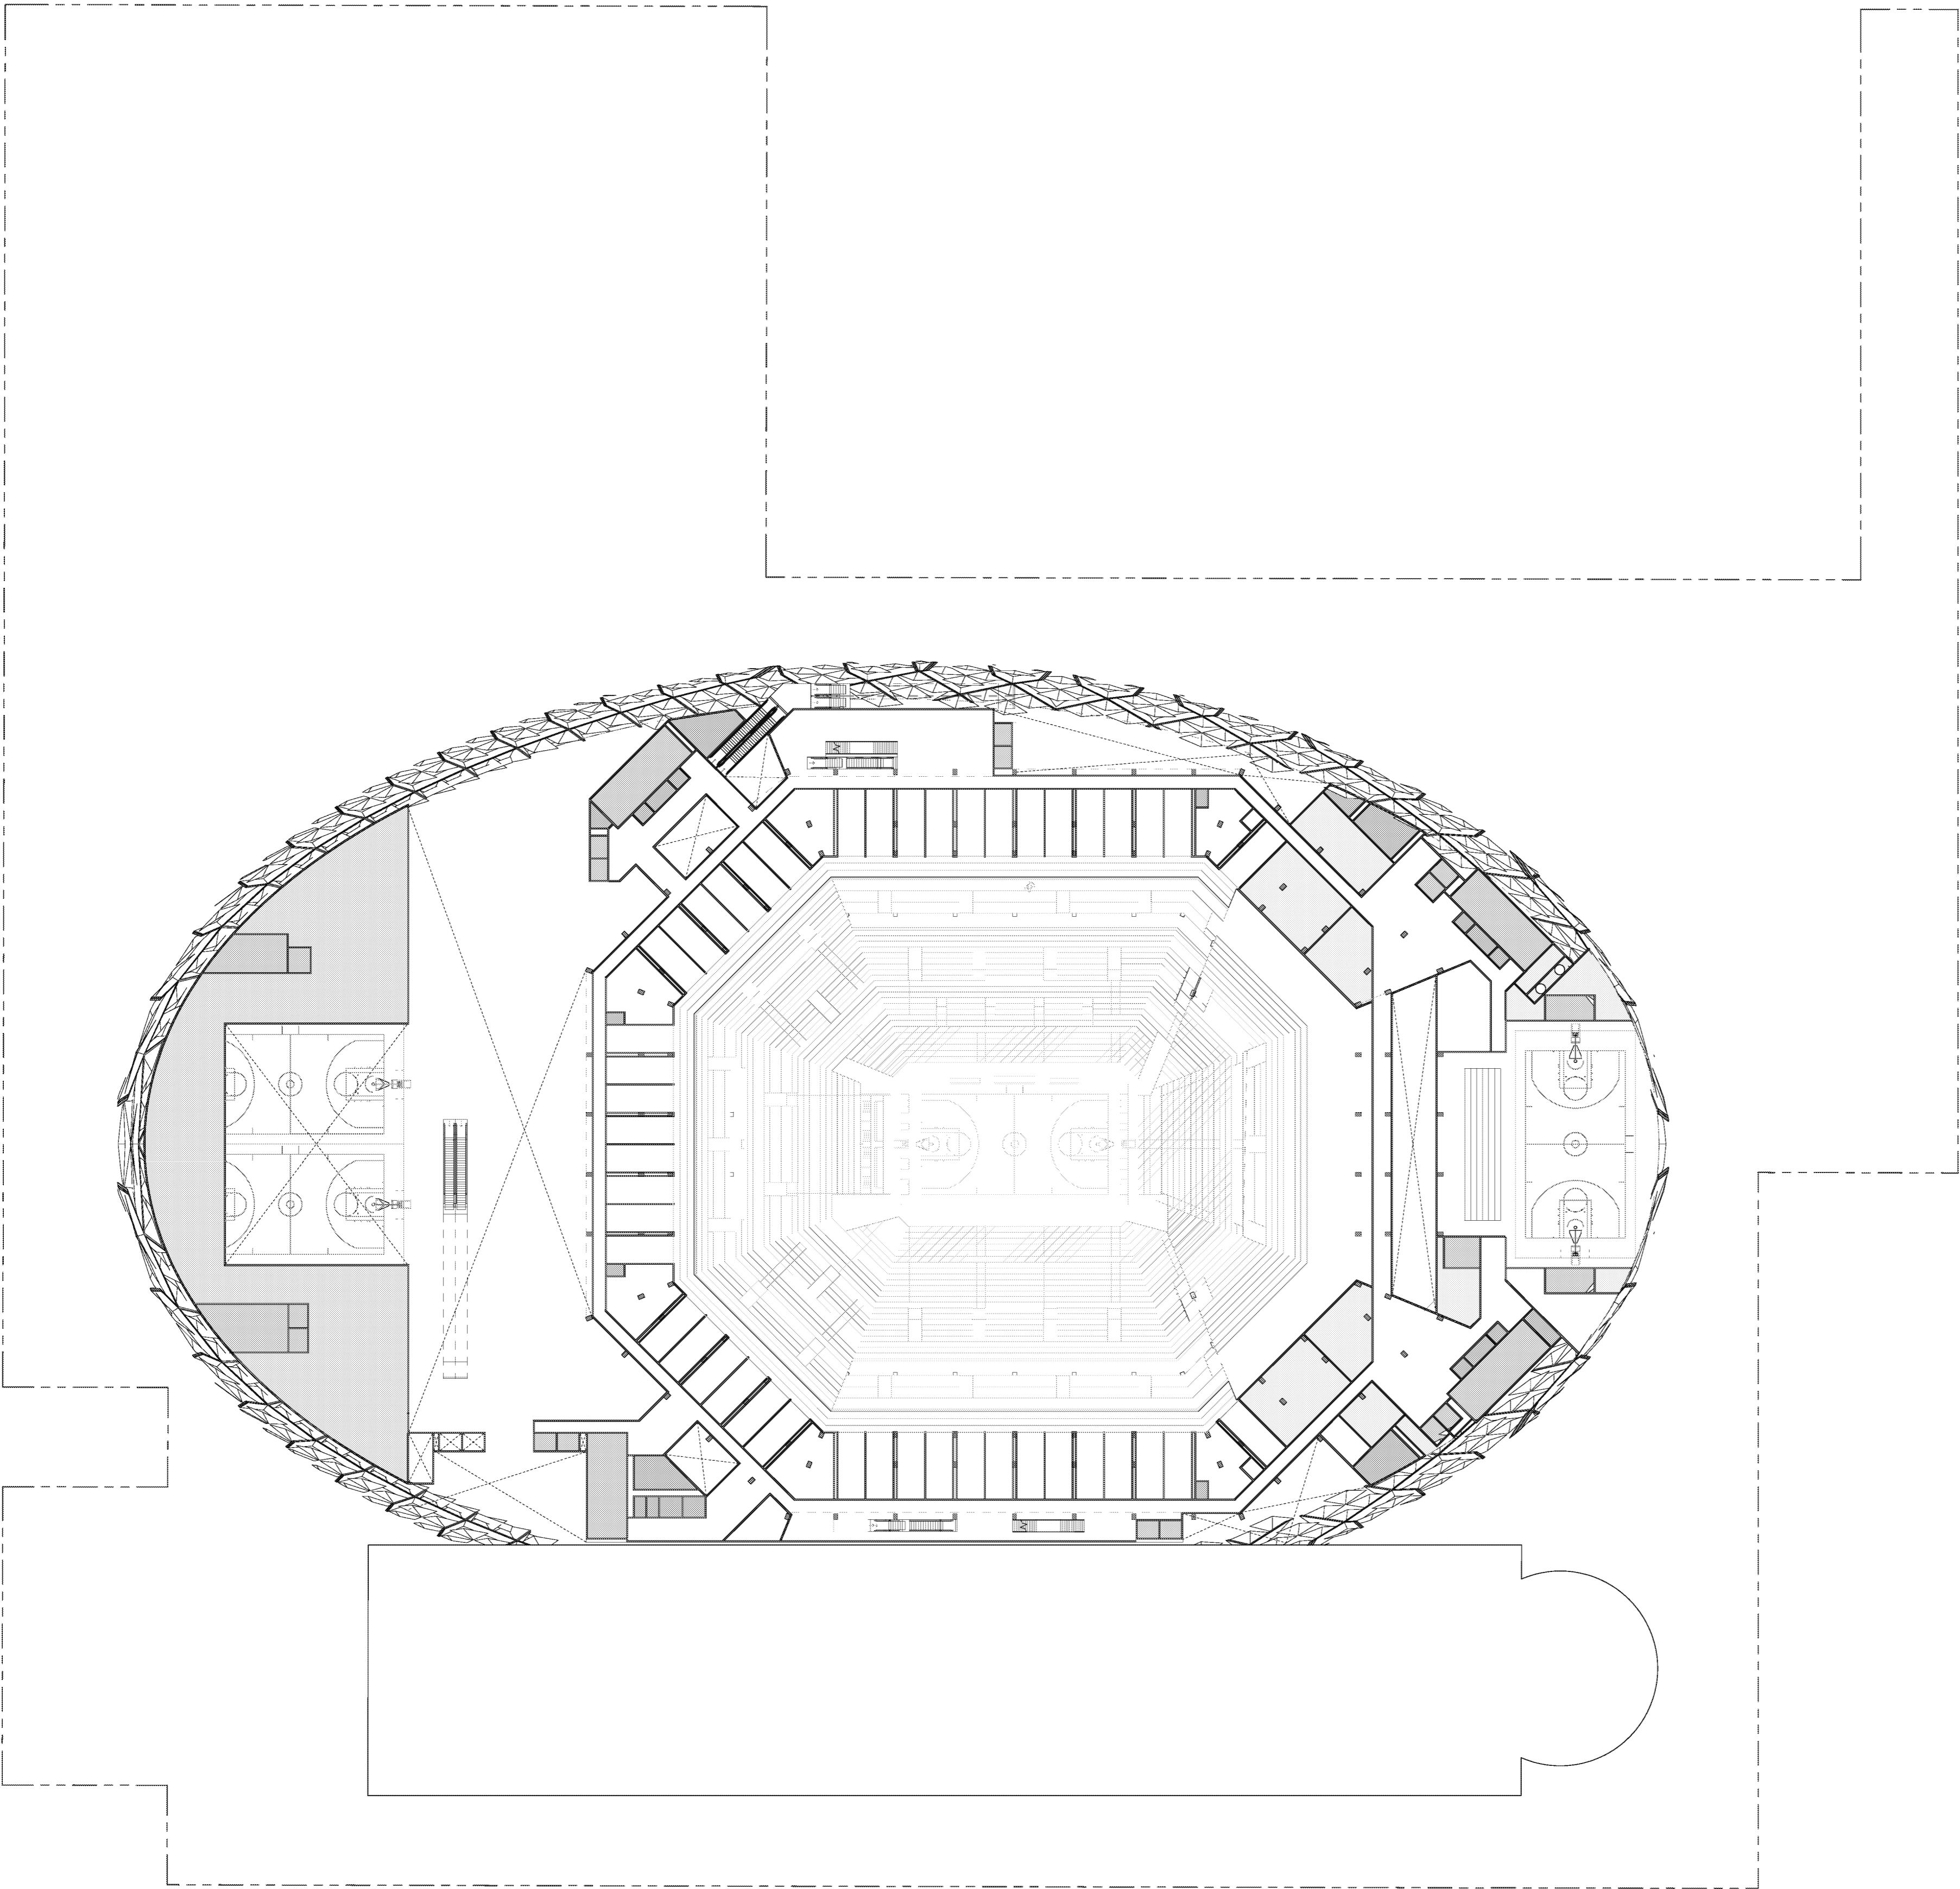

LEGEND

- FOOD SERVICE
- CONCESSIONS
- MEP / DATA / JAN
- BACK OF HOUSE
- PREMIUM SPACES
- PREMIUM CIRCULATION
- TENANT
- RESTROOMS & FAN SUPPORT
- PRIMARY CIRCULATION
- VERTICAL CIRCULATION


SUITE LEVEL

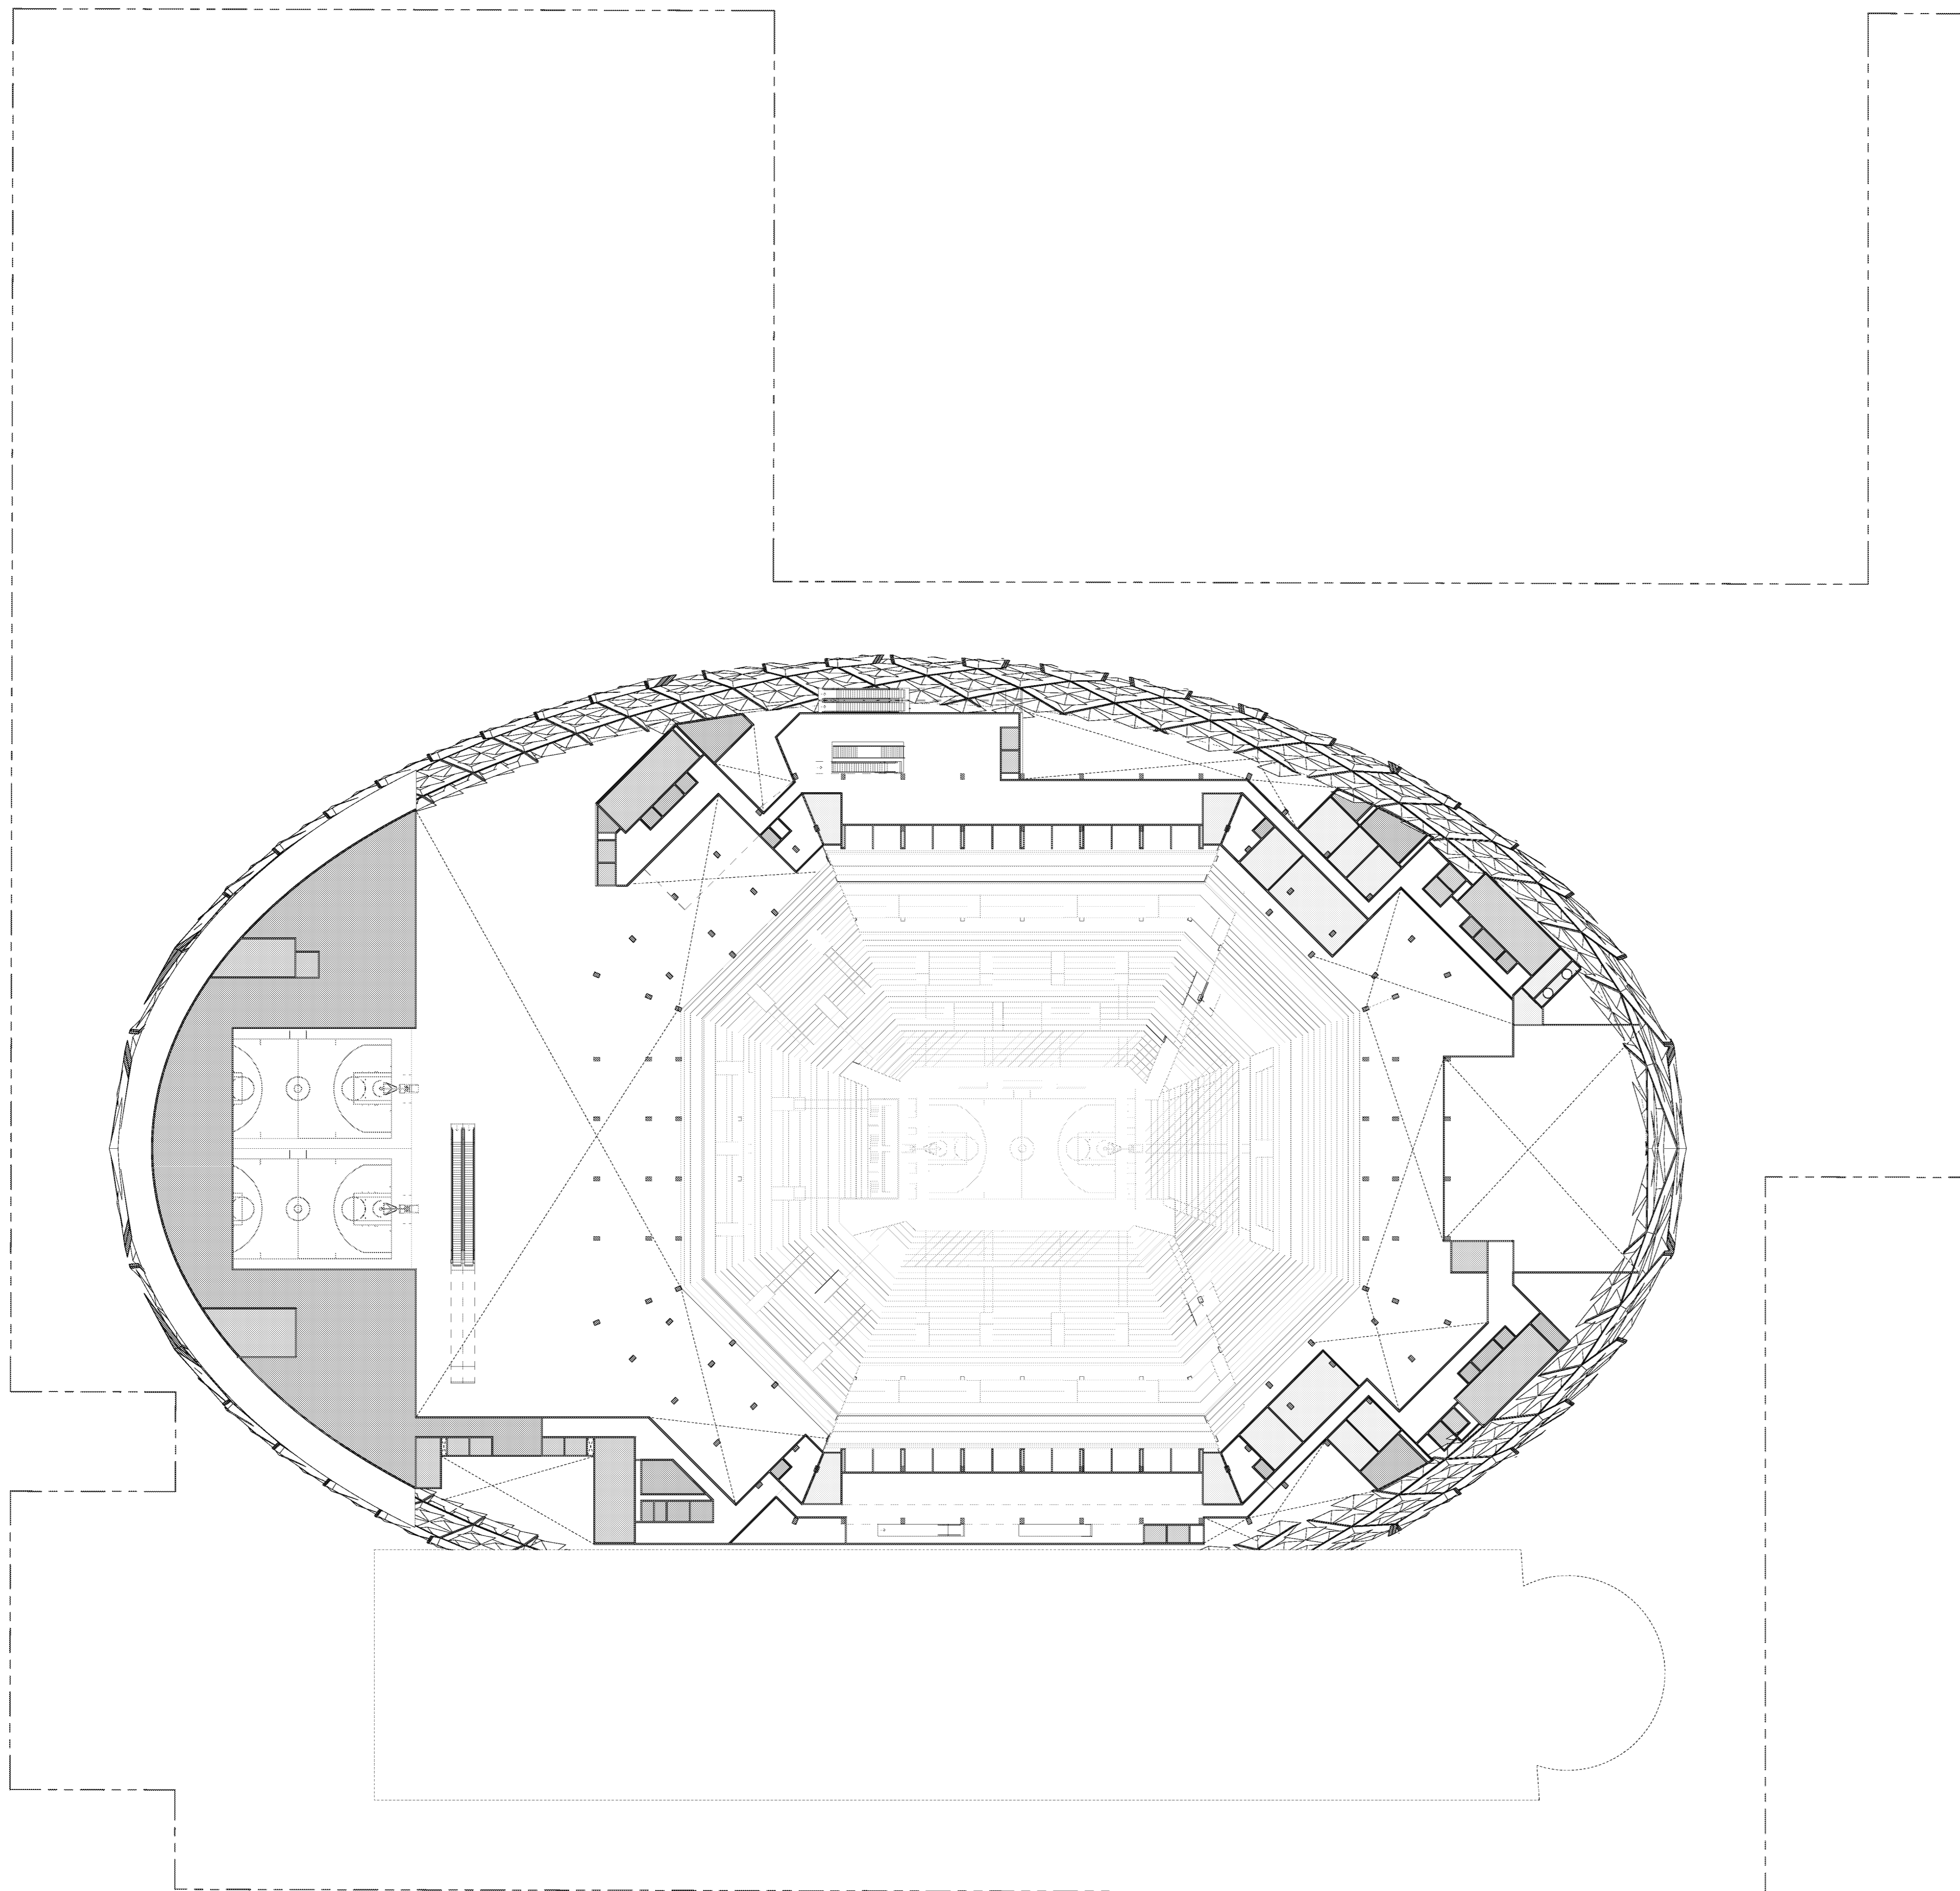

LEGEND

- FOOD SERVICE
- MEP / DATA / JAN
- BACK OF HOUSE
- PREMIUM SPACES
- PREMIUM CIRCULATION
- RESTROOMS & FAN SUPPORT
- TEAM
- PRIMARY CIRCULATION
- VERTICAL CIRCULATION


PREMIUM LEVEL

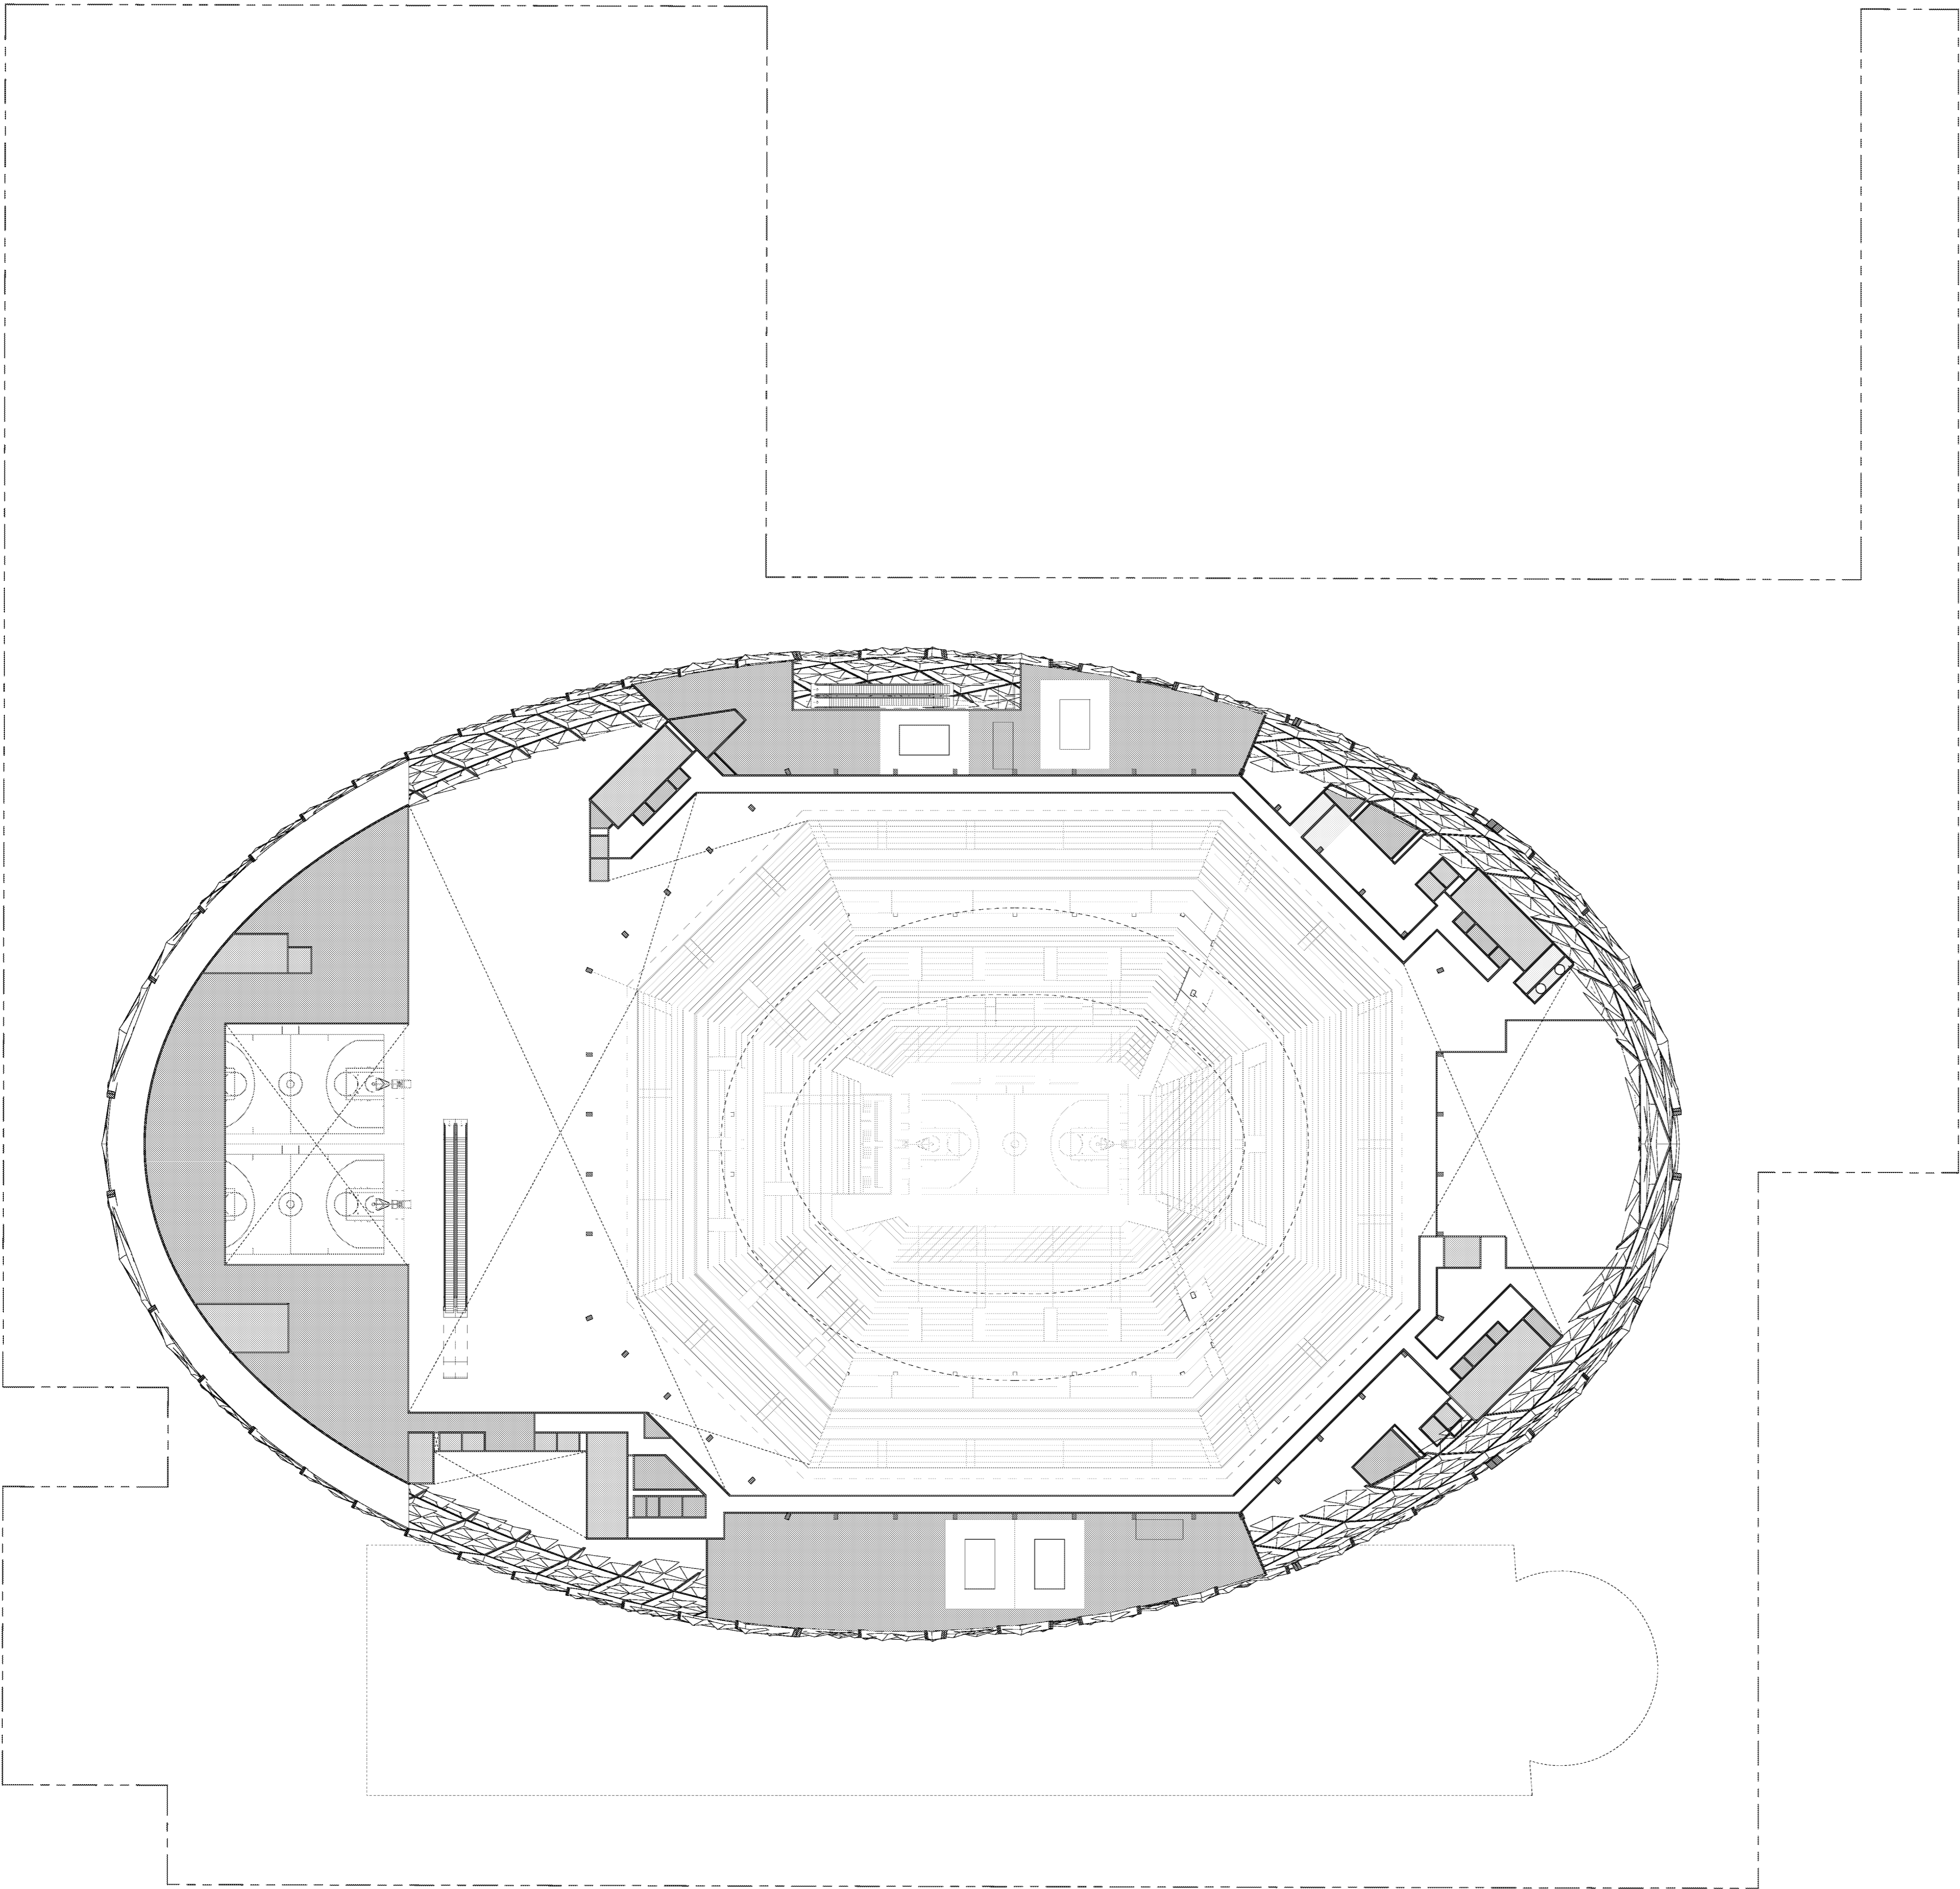

LEGEND

- MEP / DATA / JAN
- BACK OF HOUSE
- TEAM
- PRIMARY CIRCULATION
- VERTICAL CIRCULATION

MECHANICAL LEVEL

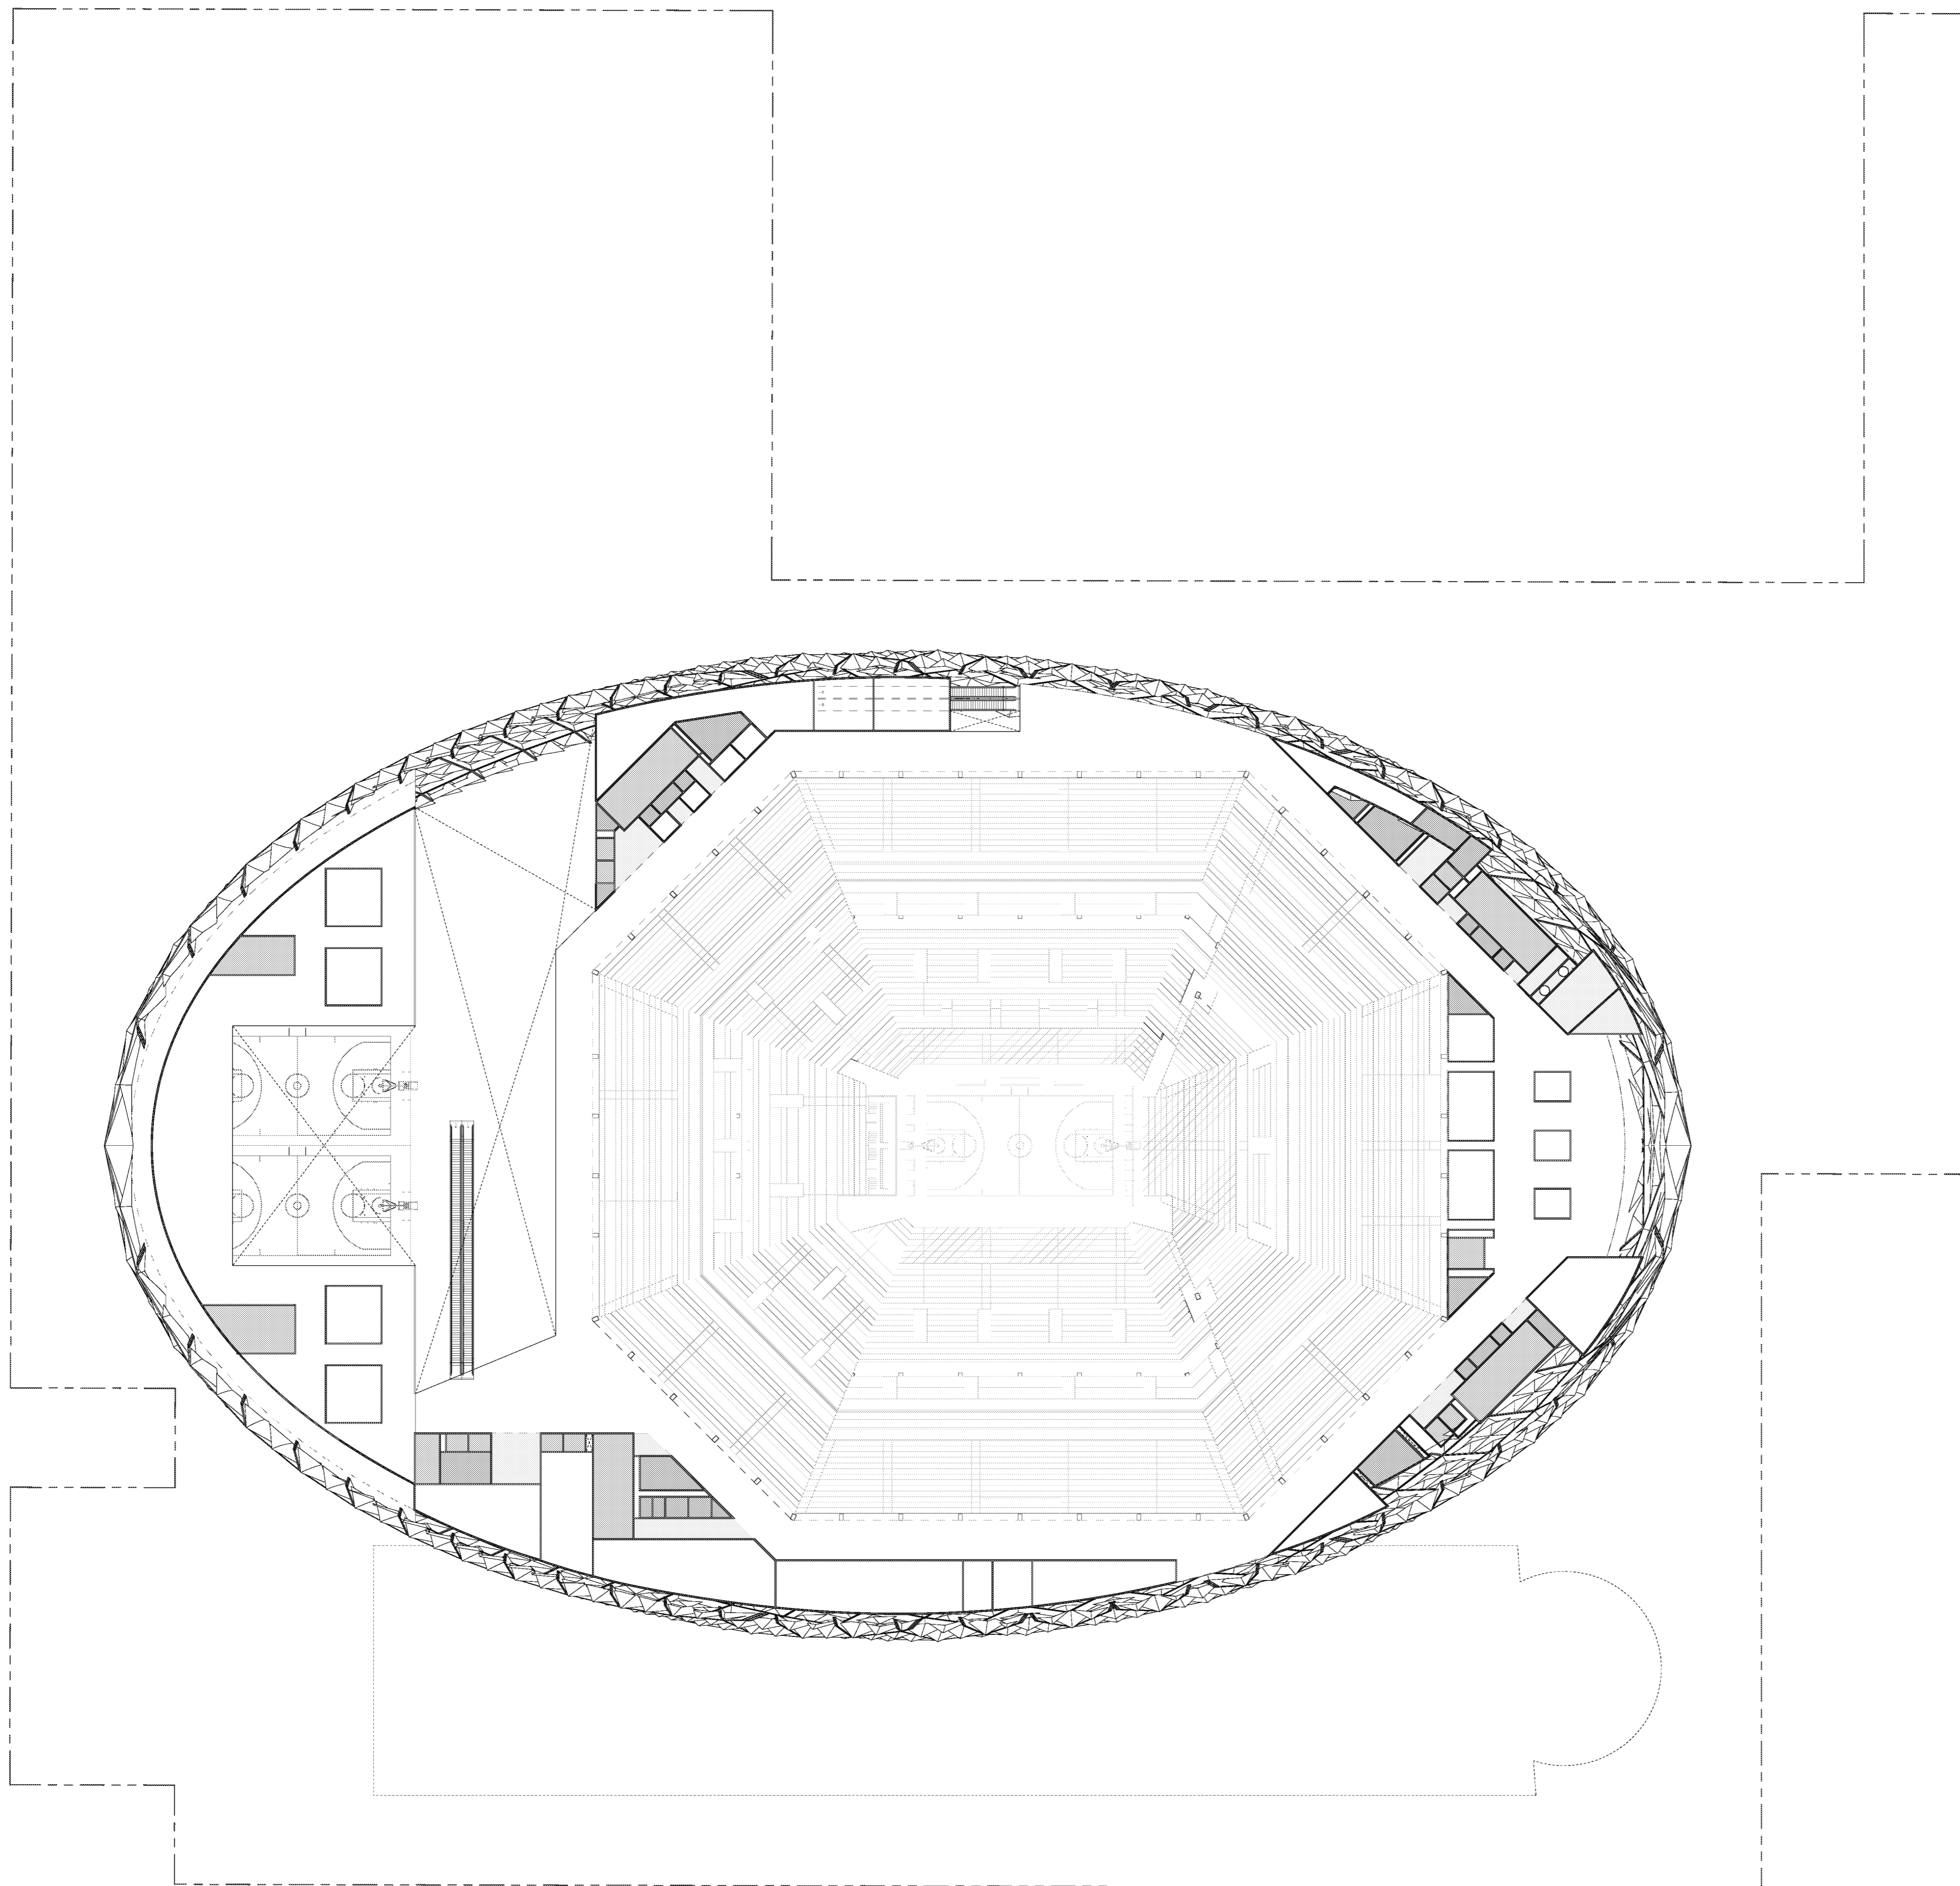

LEGEND

- FOOD SERVICE
- CONCESSIONS
- MEP / DATA / JAN
- BACK OF HOUSE
- RESTROOMS & FAN SUPPORT
- PRIMARY CIRCULATION
- SECONDARY CIRCULATION
- VERTICAL CIRCULATION

TERRACE LEVEL