

ARCHIVE REF: 148

PROJECT
 PROJECT CONDOR
 INGLEWOOD, CALIFORNIA

DEVELOPER
 MURPHY'S BOWL
 LLC
 10400 NE 4th St, Suite 3000
 Bellevue, WA 98004

DEVELOPER'S MANAGING AGENT
 WILSON MEANY
 8701 Center Drive, Suite 950
 Los Angeles, CA 90045
 310 382 8000 tel
 http://wilsonmeany.com/

ARCHITECT / PLANNING / ENGINEERING / TRANSPORTATION

AECOM
 AECOM TECHNICAL SERVICES, INC.
 2380 McGee, Suite 200
 Kansas City, MO 64108
 816 581 4443 tel 816 581 2883 fax
 www.aecom.com

CIVIL ENGINEER
 D&D ENGINEERING, INC
 8600 S. La Cienega Blvd, Suite 106
 Inglewood, CA 90301
 424 351 8800 tel

DRY UTILITY SYSTEMS
 BJ PALMER & ASSOCIATES, INC
 28245 Crocker Avenue
 Valencia, CA 91355
 760 842 7510 tel

PARKING
 WALKER CONSULTANTS
 606 S. Olive St, Suite 1100
 Los Angeles, CA 90014
 213 488 4911 tel

SHORING ENGINEER
 DRS ENGINEERING, INC
 3564 Sagunto Street, Suite 468
 Santa Ynez, CA 93460
 818 402 3882 tel

REGISTRATION
 This drawing has been prepared for the use of AECOM's client and may not be used, reproduced or relied upon by third parties, except as agreed by AECOM and its client, as required by law or for use by governmental reviewing agencies. AECOM accepts no responsibility, and denies any liability whatsoever, to any party that modifies this drawing without AECOM's express written consent. Do not scale this document. All measurements must be obtained from the stated dimensions.

NOT FOR CONSTRUCTION

ISSUE/REVISION

NO.	DATE	DESCRIPTION

KEY PLAN


PROJECT NUMBER
 00548923

SHEET TITLE
 EIR MAIN PHOTOMETRICS - ARENA AND GARAGE SOUTH PLAN

SHEET NUMBER
 E101A

© 2018 AECOM TECHNICAL SERVICES, INC.

ARCHIE SPRAY
 PROJECT MANAGEMENT / ARCHITECT
 ARCHITECT / PLANNING / ENGINEERING / TRANSPORTATION
 CIVIL ENGINEER
 D&D ENGINEERING, INC.
 DRY UTILITY SYSTEMS
 BJ PALMER & ASSOCIATES, INC.
 WALKER CONSULTANTS
 SHORING ENGINEER
 DRS ENGINEERING, INC.
 REGISTRATION
 NOT FOR CONSTRUCTION
 ISSUE/REVISION
 KEY PLAN
 PROJECT NUMBER
 SHEET TITLE
 SHEET NUMBER
 E102A

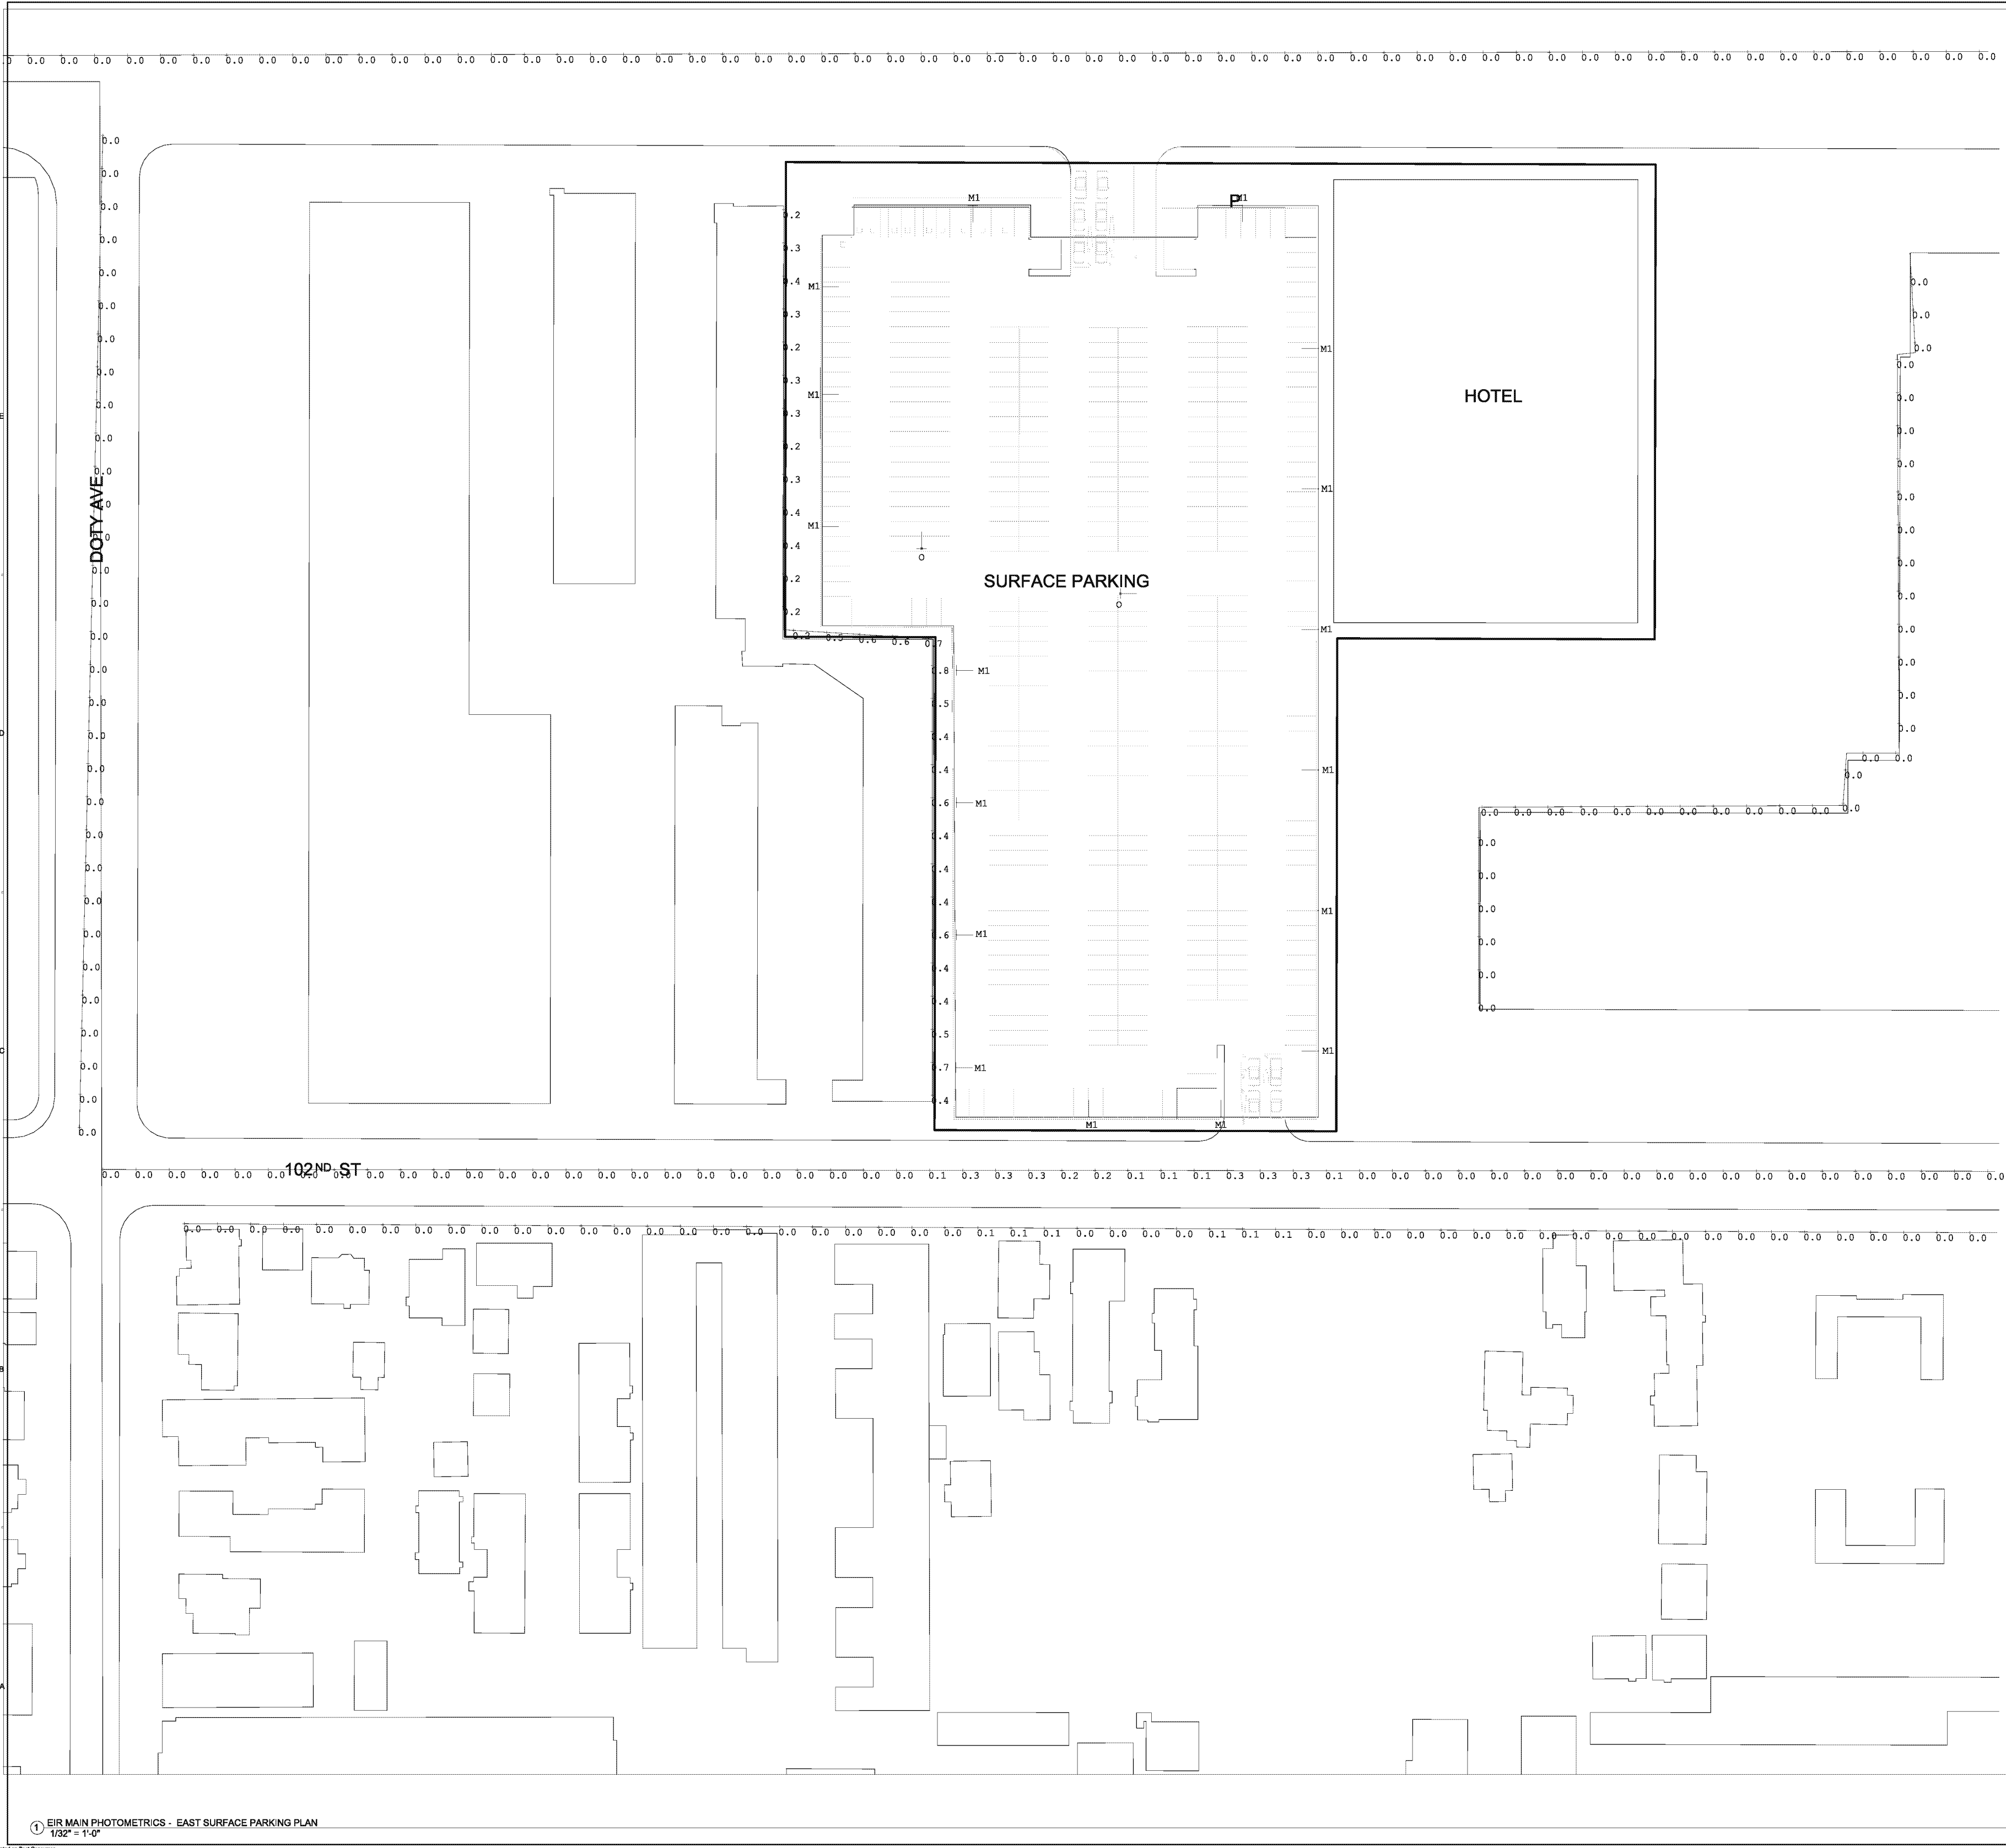

PROJECT
 PROJECT CONDOR
 INGLEWOOD, CALIFORNIA

DEVELOPER
MURPHY'S BOWL LLC
 10400 NE 4th St, Suite 3000
 Bellevue, WA 98004

DEVELOPER'S MANAGING AGENT
WILSON MEANY
 8701 Center Drive, Suite 950
 Los Angeles, CA 90045
 310 582 9000 tel
<http://wilsonmeany.com/>

ARCHITECT / PLANNING / ENGINEERING / TRANSPORTATION
AECOM
 AECOM TECHNICAL SERVICES, INC.
 2390 McGee, Suite 200
 Kansas City, MO 64108
 816 581 4443 tel 816 581 2883 fax
www.aecom.com

CIVIL ENGINEER
D&D ENGINEERING, INC
 8801 S. La Cumbre Blvd, Suite 100
 Inglewood, CA 90731
 424 351 8800 tel

DRY UTILITY SYSTEMS
BJ PALMER & ASSOCIATES, INC
 28243 Crocker Avenue
 Valencia, CA 91355
 760 842 7510 tel

PARKING
WALKER CONSULTANTS
 808 S. Olive St, Suite 1100
 Los Angeles, CA 90014
 213 488 4911 tel

SHORING ENGINEER
DRS ENGINEERING, INC
 3564 Sagunto Street, Suite 468
 Santa Ynez, CA 93460
 818 422 3982 tel

REGISTRATION
 This drawing has been prepared for the use of AECOM's client and may not be used, reproduced or relied upon by third parties, except as agreed by AECOM and its client, as required by law or for use by governmental reviewing agencies. AECOM accepts no responsibility, and denies any liability whatsoever, to any party that modifies this drawing without AECOM's express written consent. Do not scale this document. All measurements must be obtained from the stated dimensions.

NOT FOR CONSTRUCTION

IR	DATE	DESCRIPTION

SEP 14 2018 EIR DOCUMENTS

KEY PLAN

PROJECT NUMBER
 0054923


SHEET TITLE
 EIR MAIN PHOTOMETRICS - EAST SURFACE PARKING PLAN

SHEET NUMBER
 E102A

© 2018 AECOM TECHNICAL SERVICES, INC.

① EIR MAIN PHOTOMETRICS - EAST SURFACE PARKING PLAN
 1/32" = 1'-0"

ARCHIVE 3P14.PLT
Project Management Institute
Last Printed
10/11/2018 10:00 AM
Printed on Plot ColorStar
Resepred Coated Paper

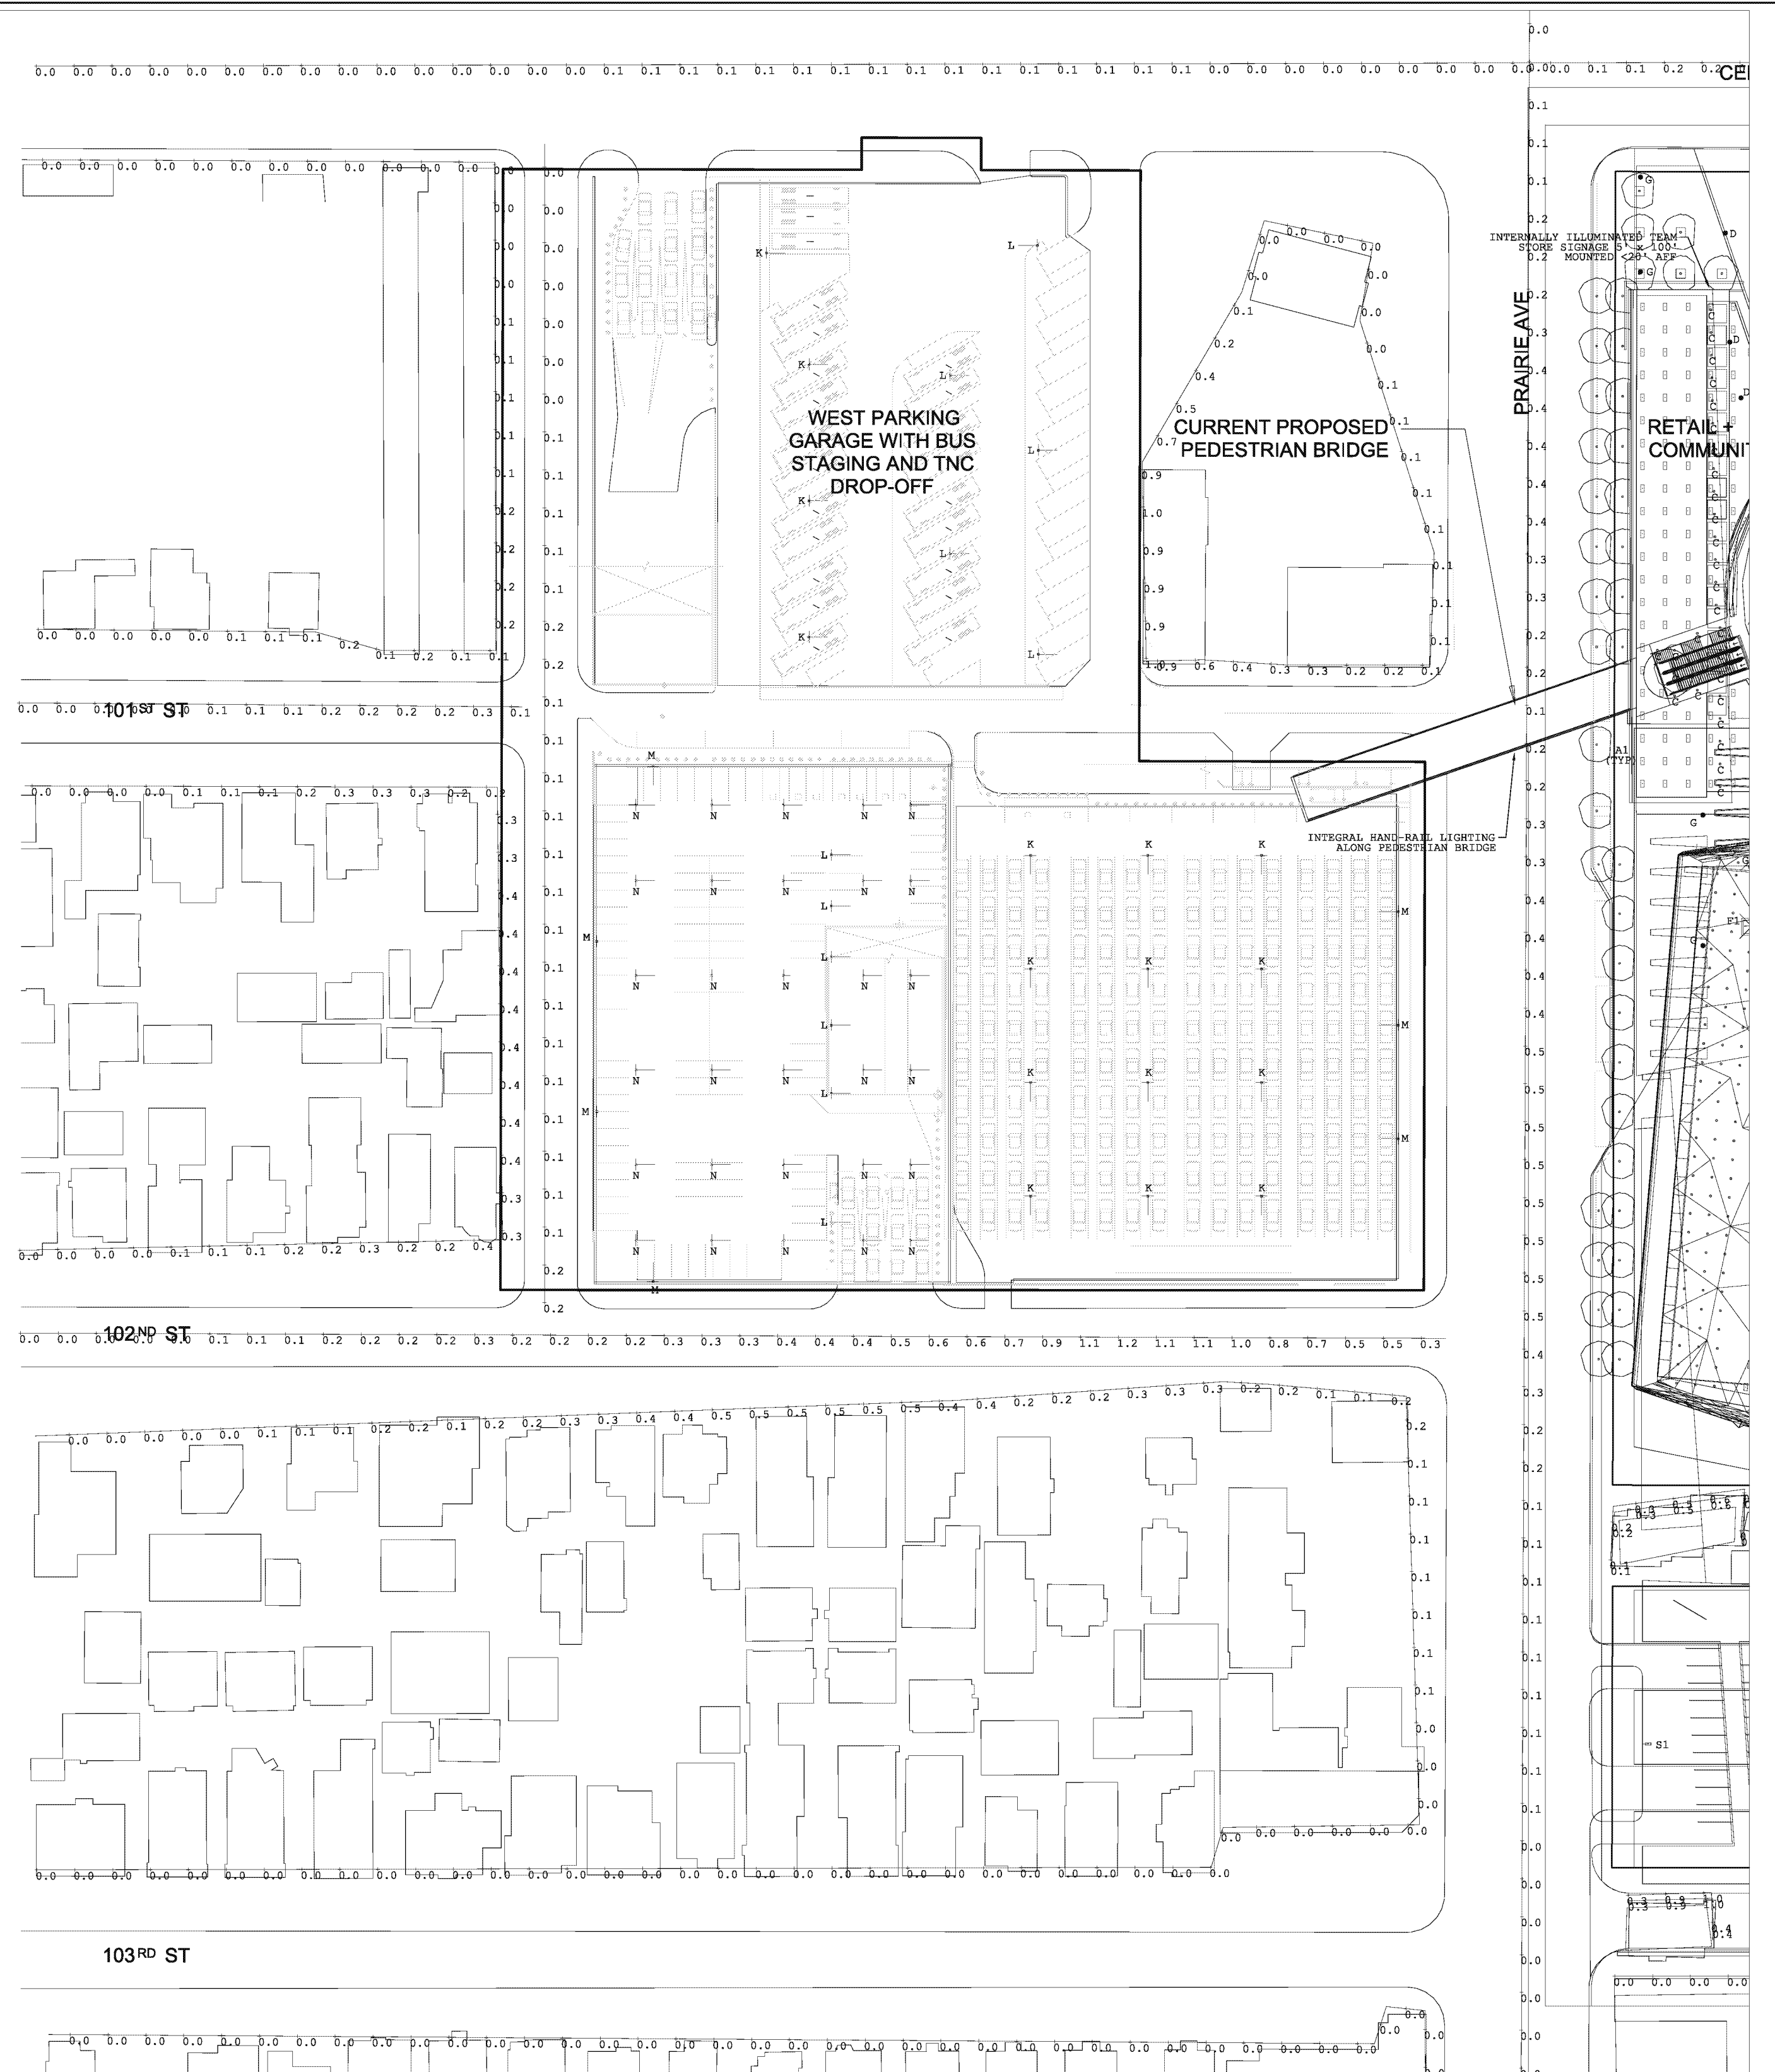

INTERNALLY ILLUMINATED TEAM STORE SIGNAGE 5'-3" x 10'-0" (CONTINUED)

PRAIRIE AVE

RETAIL + COMMUNITY

INTEGRAL HAND-RAIL LIGHTING ALONG PEDESTRIAN BRIDGE

1 EIR MAIN PHOTOMETRICS - WEST PARKING GARAGE, BUS AND TNC DROP-OFF PLAN
1/32" = 1'-0"

PROJECT
PROJECT CONDOR
INGLEWOOD, CALIFORNIA

DEVELOPER
MURPHY'S BOWL
LLC
10400 NE 4th St, Suite 3000
Bellevue, WA 98004

DEVELOPER'S MANAGING AGENT
WILSON MEANY
1
8701 Center Drive, Suite 950
Los Angeles, CA 90045
310.582.8000 tel
http://wilsonmeany.com/

ARCHITECT / PLANNING / ENGINEERING / TRANSPORTATION
AECOM
AECOM TECHNICAL SERVICES, INC.
2380 McGee, Suite 200
Kansas City, MO 64108
816.551.4443 tel 816.551.2883 fax
www.aecom.com

CIVIL ENGINEER
D&D
ENGINEERING, INC
8801 S. La Cienega Blvd, Suite 100
Inglewood, CA 90501
424.351.8800 tel

DRY UTILITY SYSTEMS
BJ PALMER &
ASSOCIATES, INC
28245 Crocker Avenue
Valencia, CA 91355
760.842.7510 tel

PARKING
WALKER
CONSULTANTS
808 S. Olive St, Suite 1100
Los Angeles, CA 90014
213.488.4911 tel

SHORING ENGINEER
DRS
ENGINEERING, INC
3564 Sagunto Street, Suite 468
Santa Ynez, CA 93460
818.422.3882 tel

REGISTRATION
This drawing has been prepared for the use of AECOM's client and may not be used, reproduced or relied upon by third parties, except as agreed by AECOM and its client, as required by law or for use by governmental reviewing agencies. AECOM accepts no responsibility, and denies any liability whatsoever, to any party that modifies this drawing without AECOM's express written consent. Do not scale this document. All measurements must be obtained from the stated dimensions.

NOT FOR CONSTRUCTION
ISSUE/REVISION

ISSUE/REVISION	DATE	DESCRIPTION
SEP 14, 2018	EIR DOCUMENTS	

KEY PLAN



PROJECT NUMBER
60548923

SHEET TITLE
EIR MAIN PHOTOMETRICS - WEST PARKING GARAGE PLAN
SHEET NUMBER

E103A
© 2018 AECOM TECHNICAL SERVICES, INC.

